


**COMPOSITE MAP FOR
AFRO SCANDIC LIMITED
SITUATE AT SAMREBOI NKWANTA
SHEWN EDGED PINK
SIZE: 137.76 SQ.KM OR 656 BLOCKS
SCALE 1:100,000**



LICENCE SURVEYOR
DATE: 26-01-2017

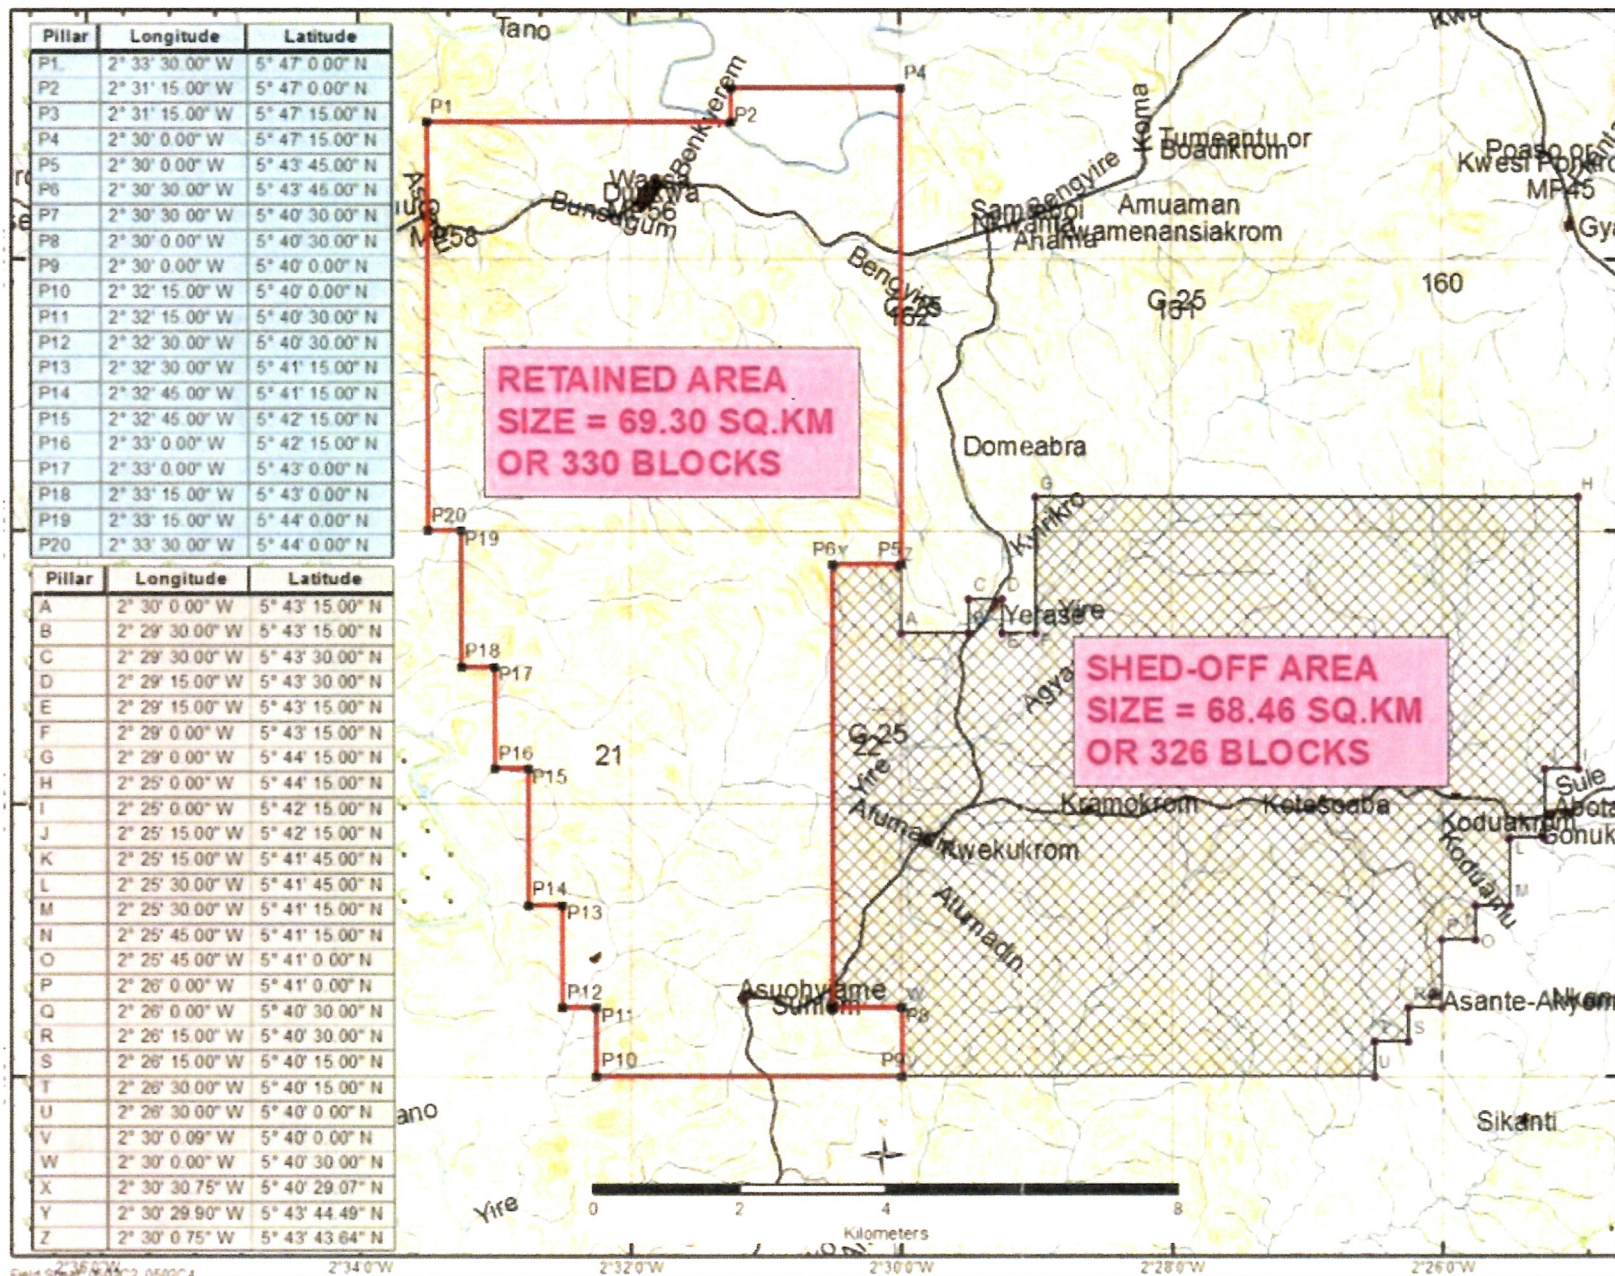